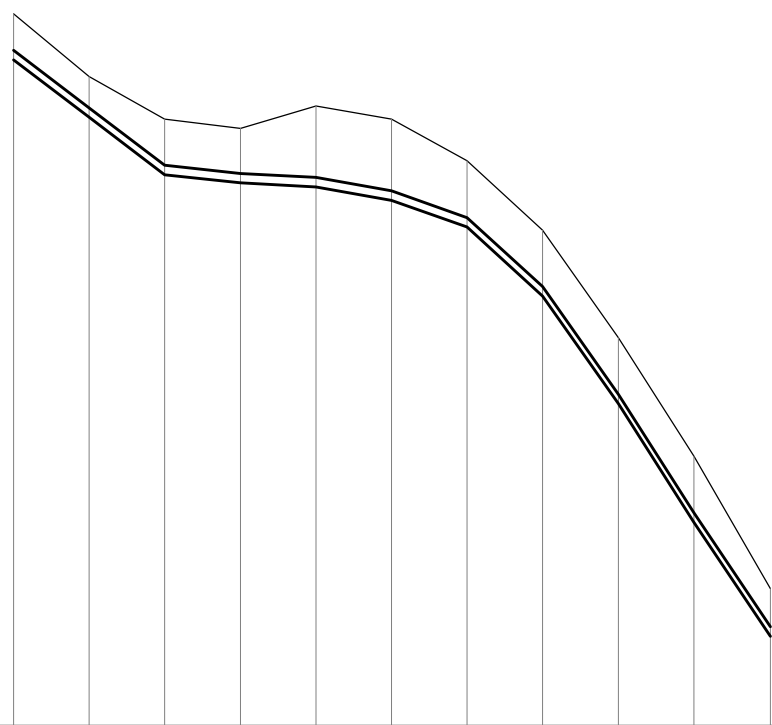
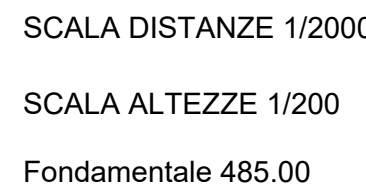
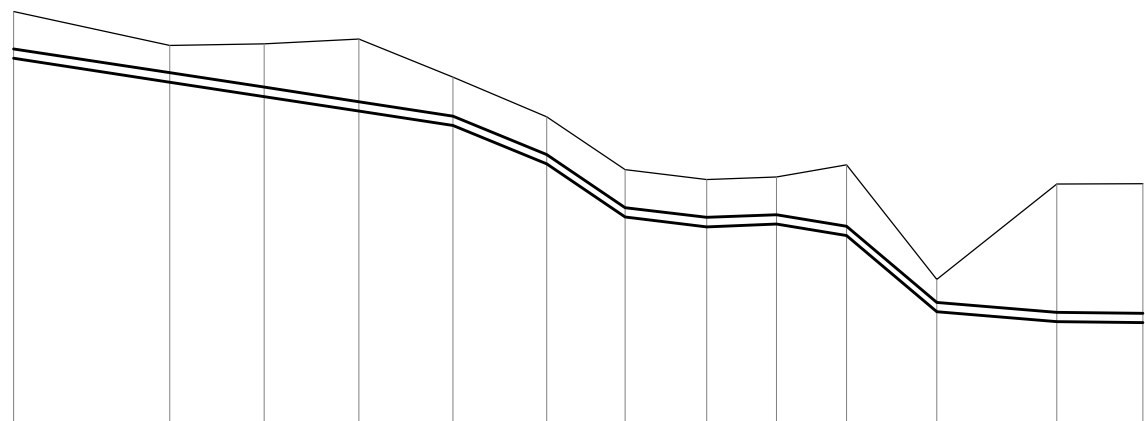
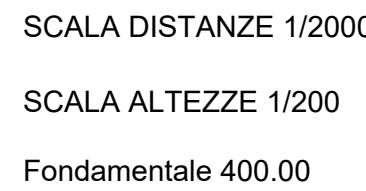
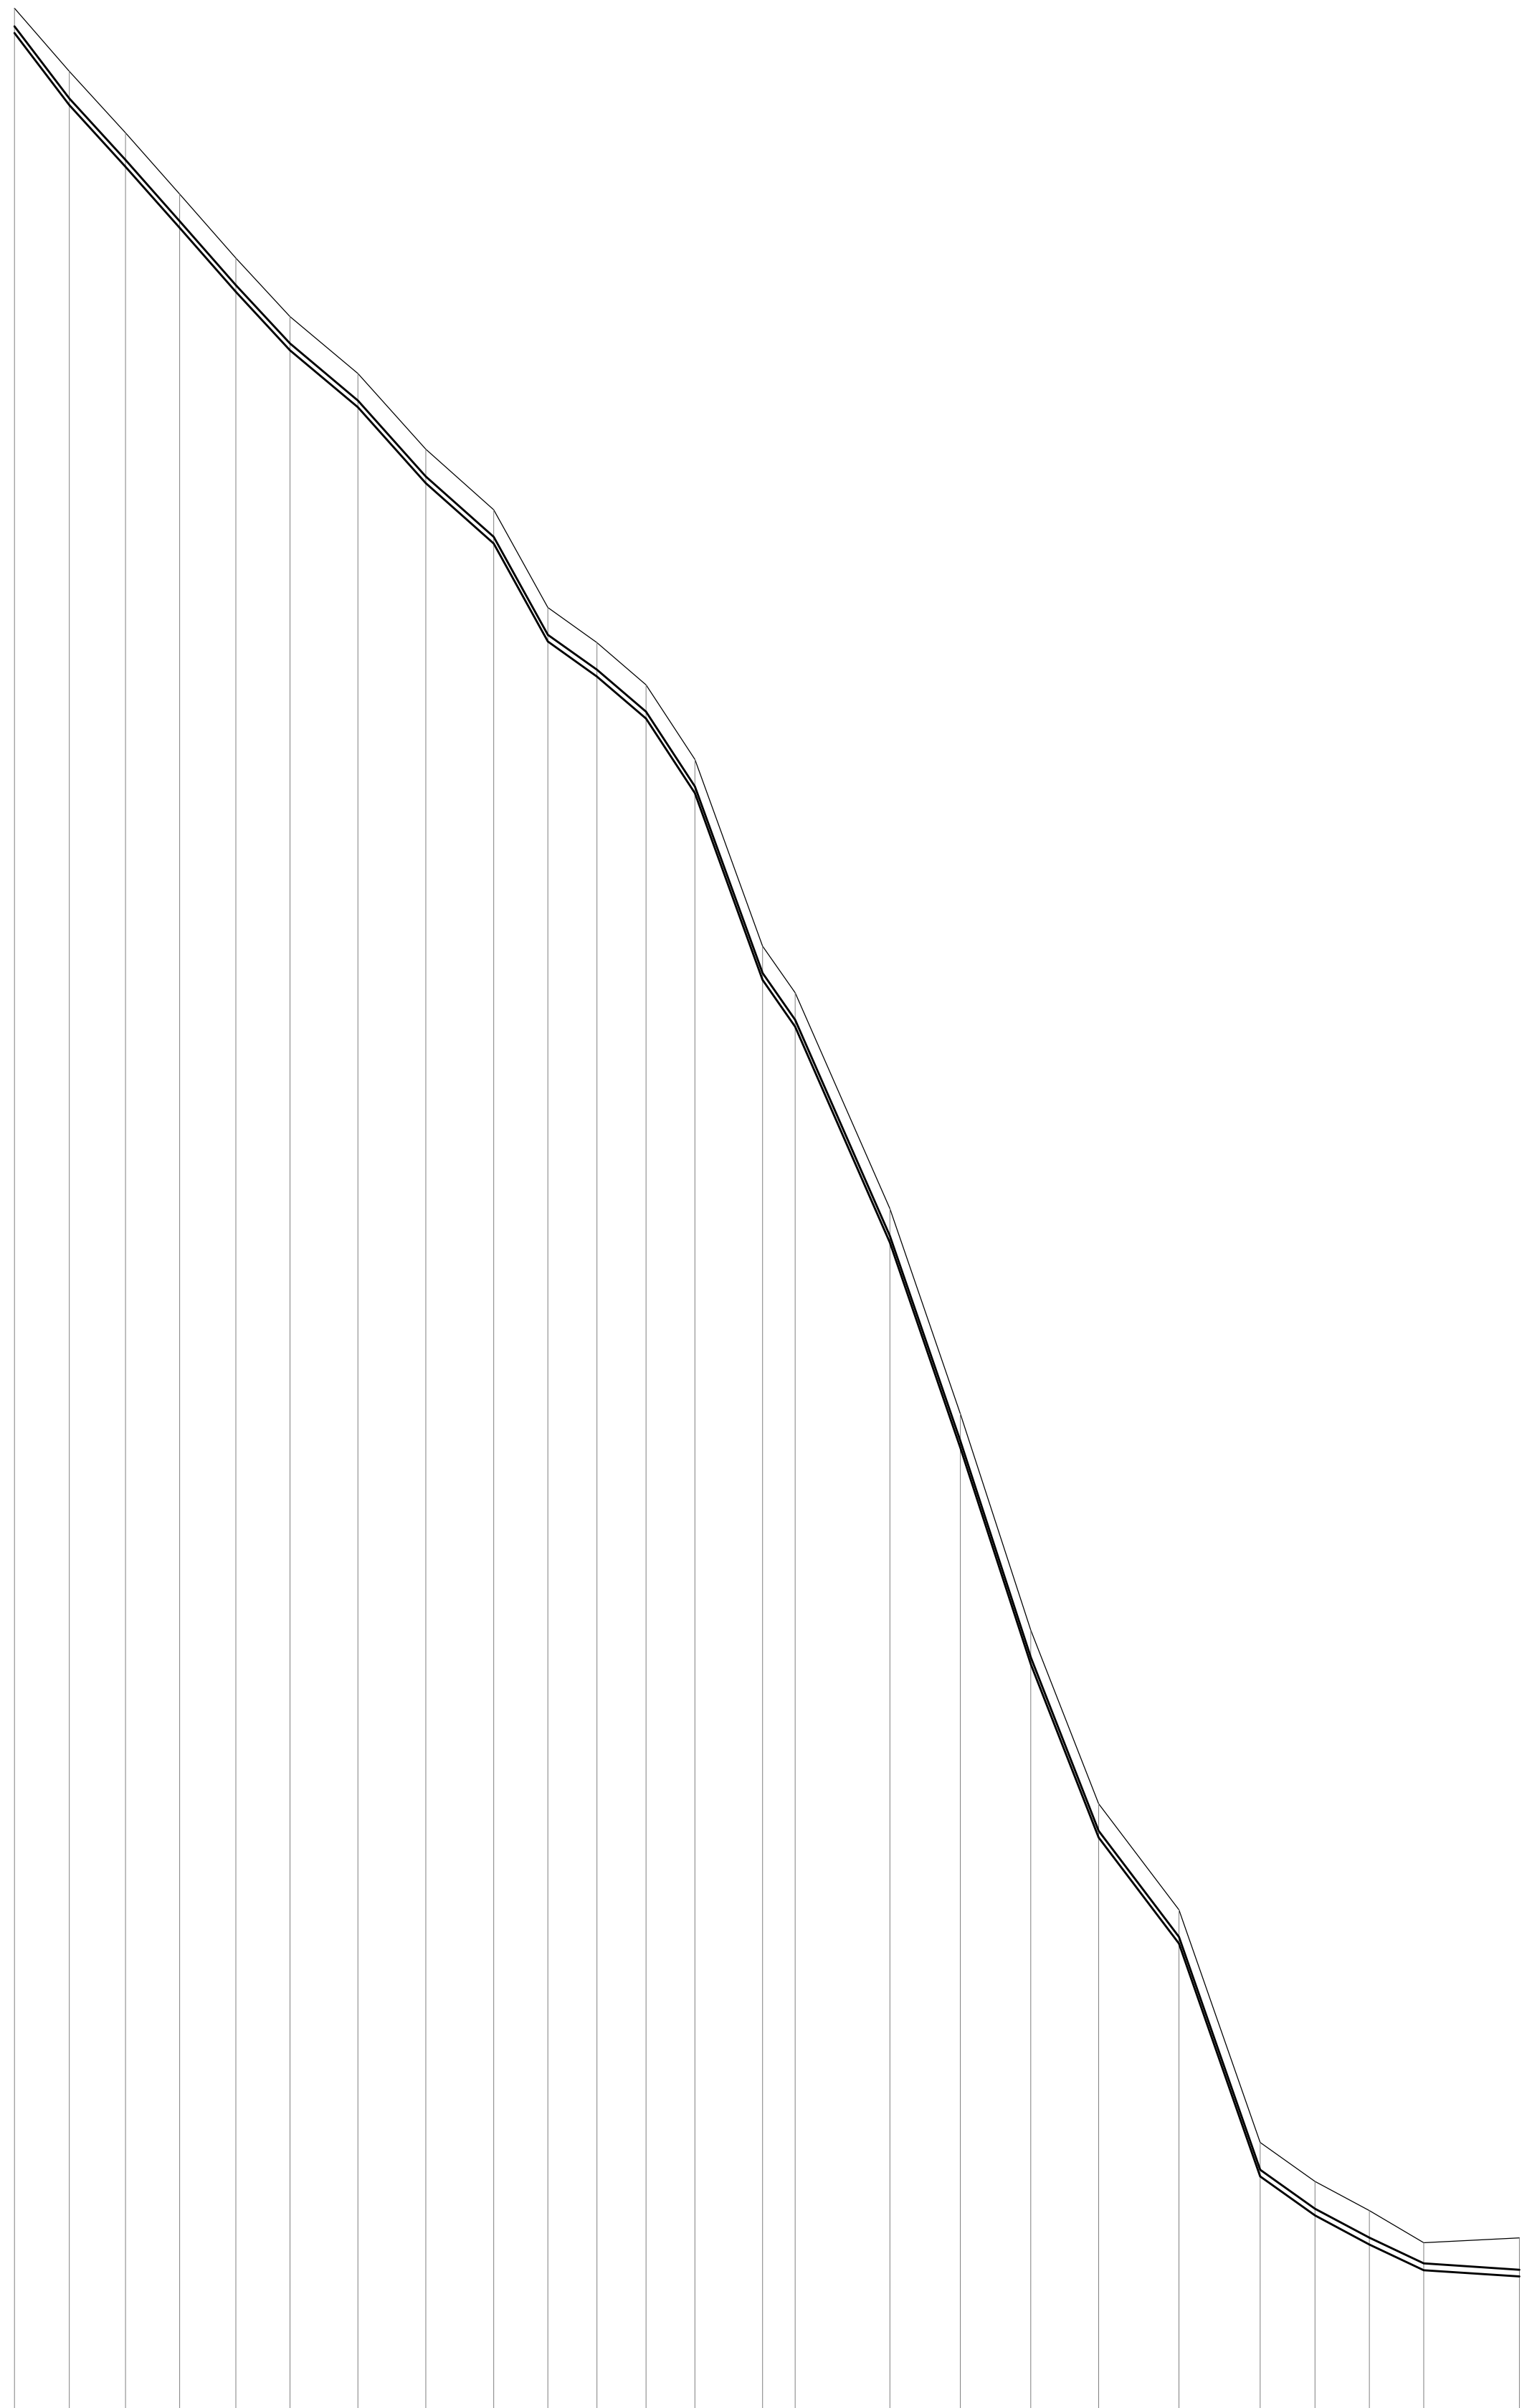
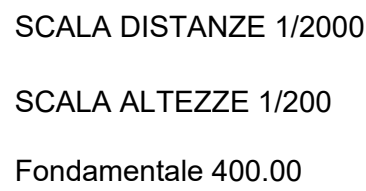


[illegible][illegible]

PICCHETTI		1	2	3	4	5	6	7	8	9	10	11	12	13	14	15	16	17	18	19	20	21	22	23	24	25
PROGRESSIVE		0.00	20.22	40.99	60.99	81.66	101.67	126.75	151.80	176.85	196.84	214.97	233.10	251.10	276.10	298.10	323.10	349.08	375.08	400.08	429.79	459.76	479.94	500.05	520.05	555.43
PARZIALI		20.22	20.22	20.77	20.67	20.01	25.08	25.05	25.05	19.99	18.13	18.13	18.00	25.00	12.00	35.00	25.98	26.00	25.00	29.71	29.97	20.18	20.11	20.00	35.38	
QUOTE TERRENO		488.61	488.61	488.28	484.01	481.75	479.39	477.23	472.33	470.10	466.49	465.20	463.64	460.89	454.00	452.28	444.31	436.74	428.76	422.35	418.44	409.85	408.41	407.34	406.15	406.33
QUOTE FONDO PROGETTO		487.66	485.00	482.73	480.47	478.11	475.95	473.85	471.05	468.82	466.21	463.92	462.36	459.61	452.72	451.00	443.03	435.46	427.48	421.35	417.16	408.57	407.13	406.06	405.39	404.88
QUOTE CIELO PROGETTO		485.28	483.01	480.75	478.39	476.23	474.13	471.33	469.10	466.49	463.92	462.64	459.89	453.00	451.28	443.31	435.74	427.76	421.35	417.44	408.85	407.41	406.34	405.39	405.16	
TUBAZIONI		Tubazione in pead EN13476 S8 DN250mm																								
CARATTERISTICHE IDRAULICHE		Q=0.32l/s V=0.93m/s																								

[illegible]