



# PLANIMETRIA DI DETTAGLIO

Scala 1:500

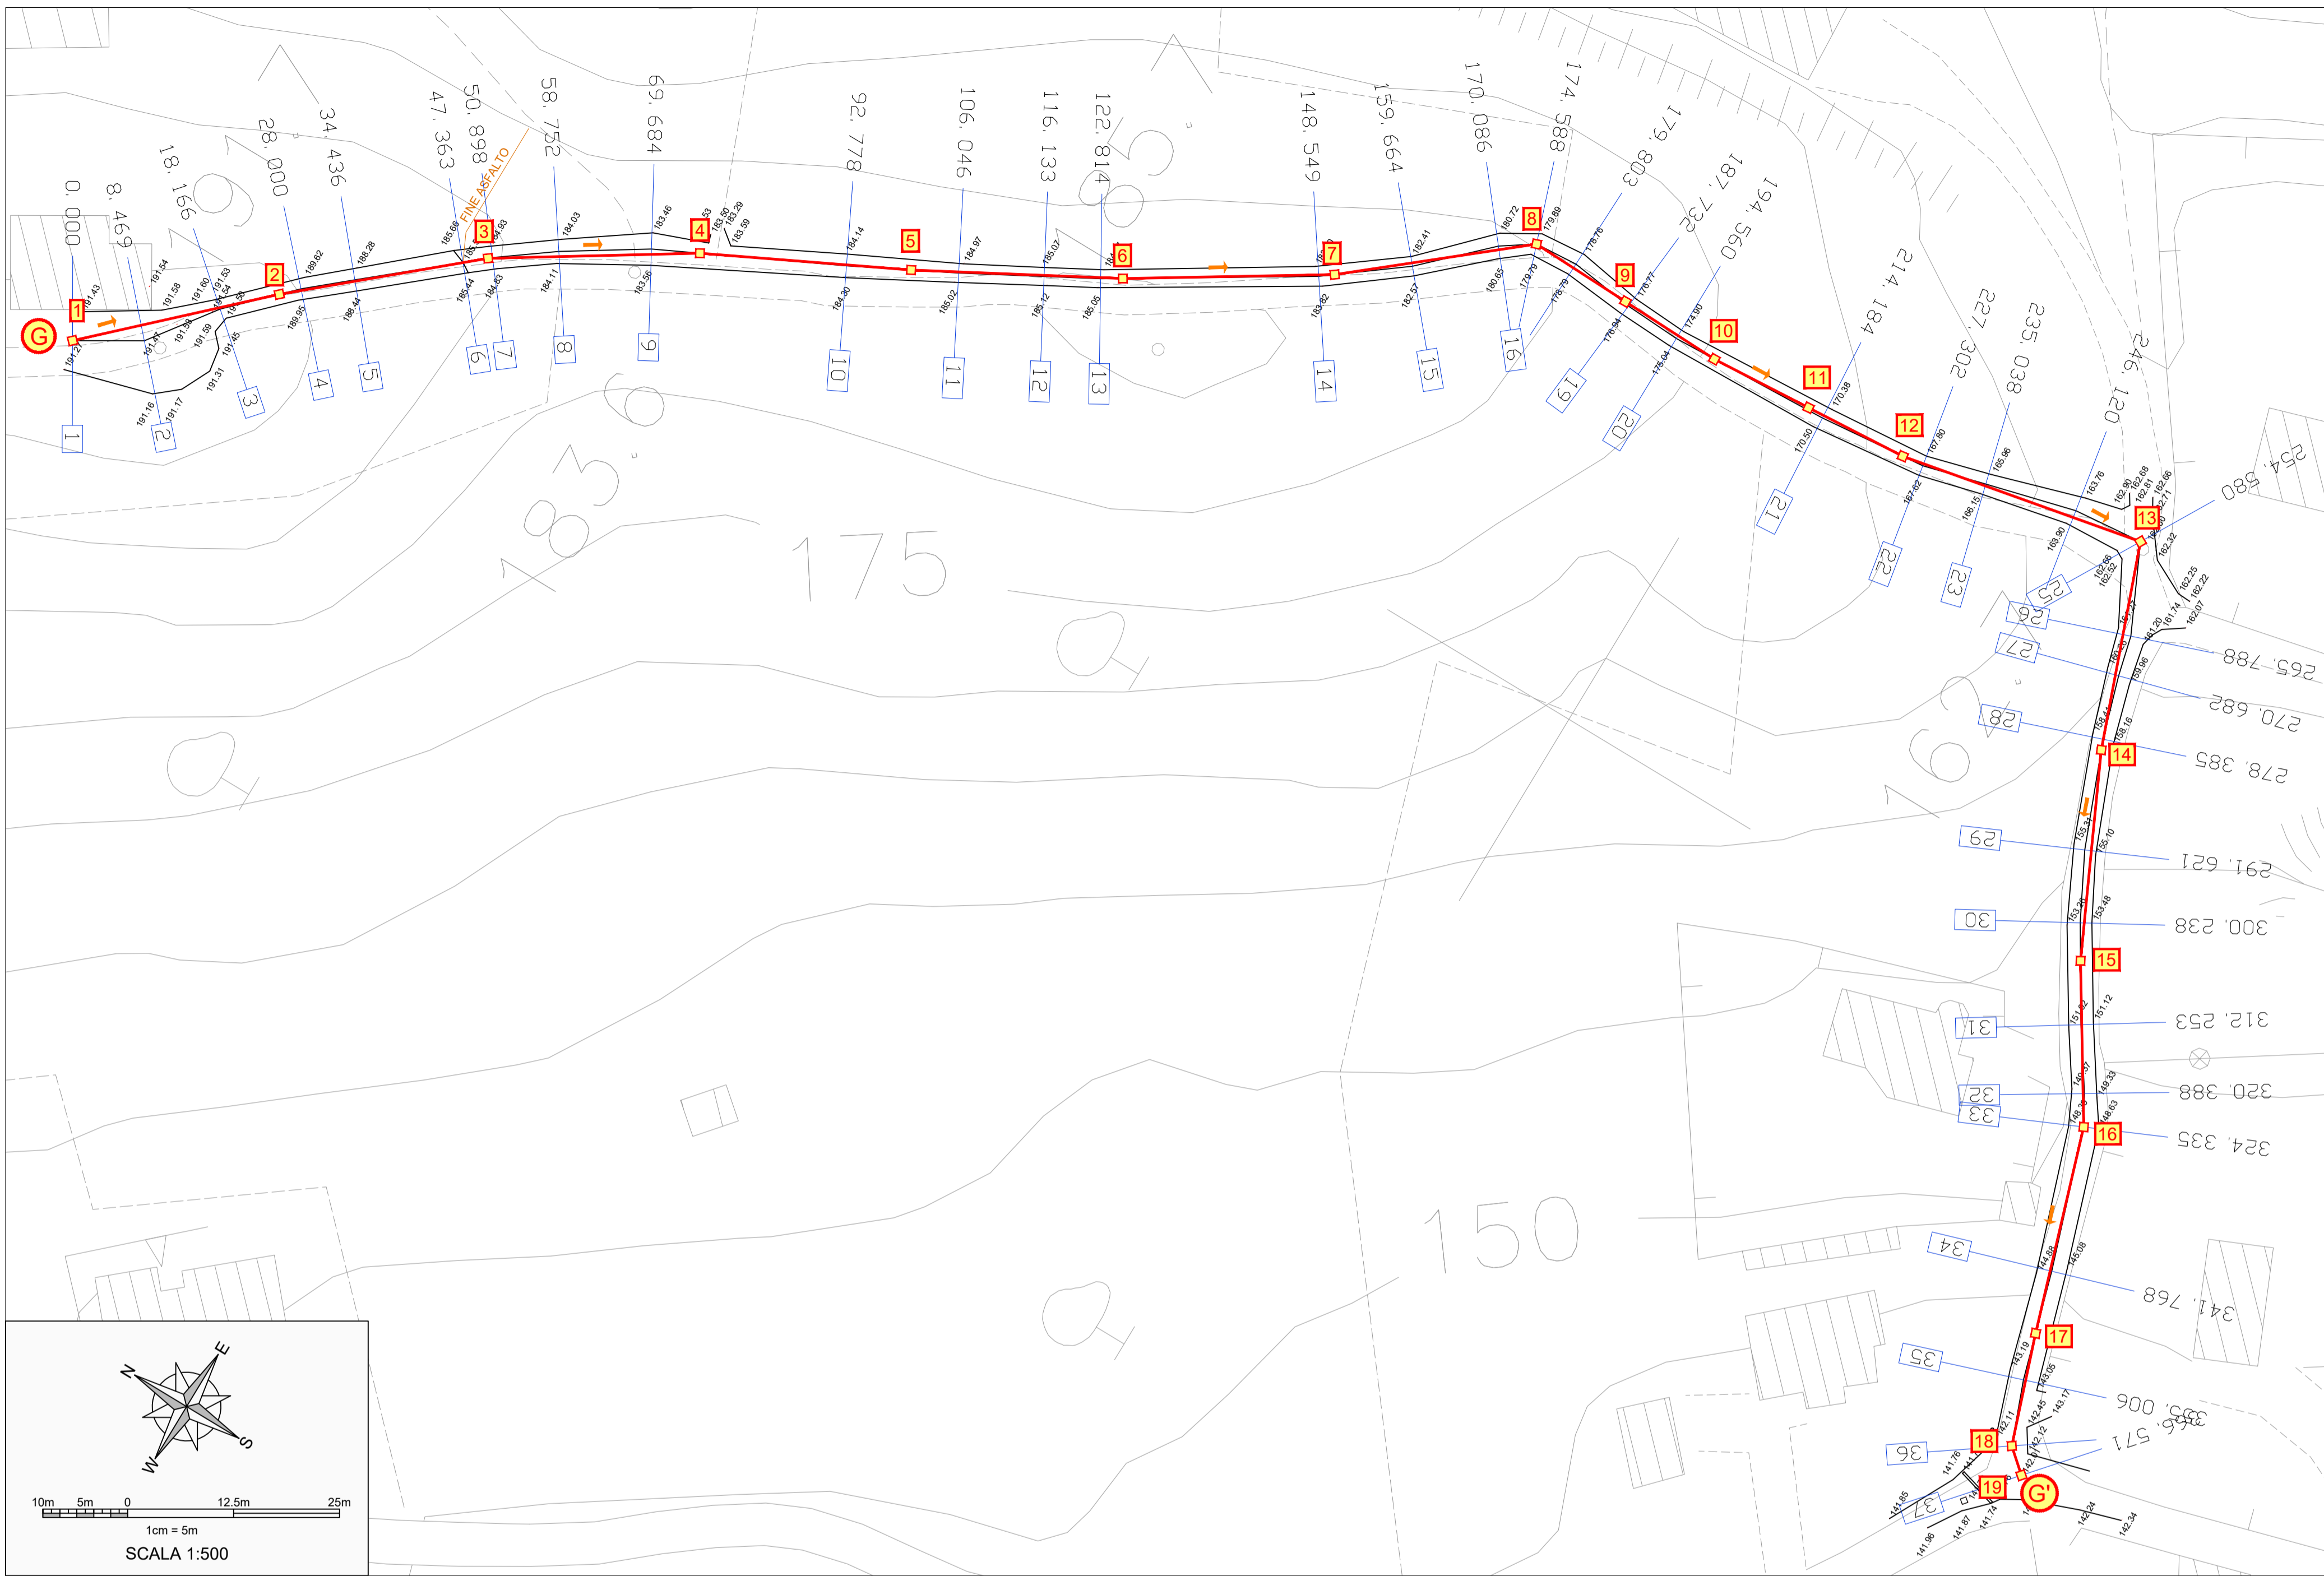

# QUADRO D'UNIONE

Scala 1:10.000

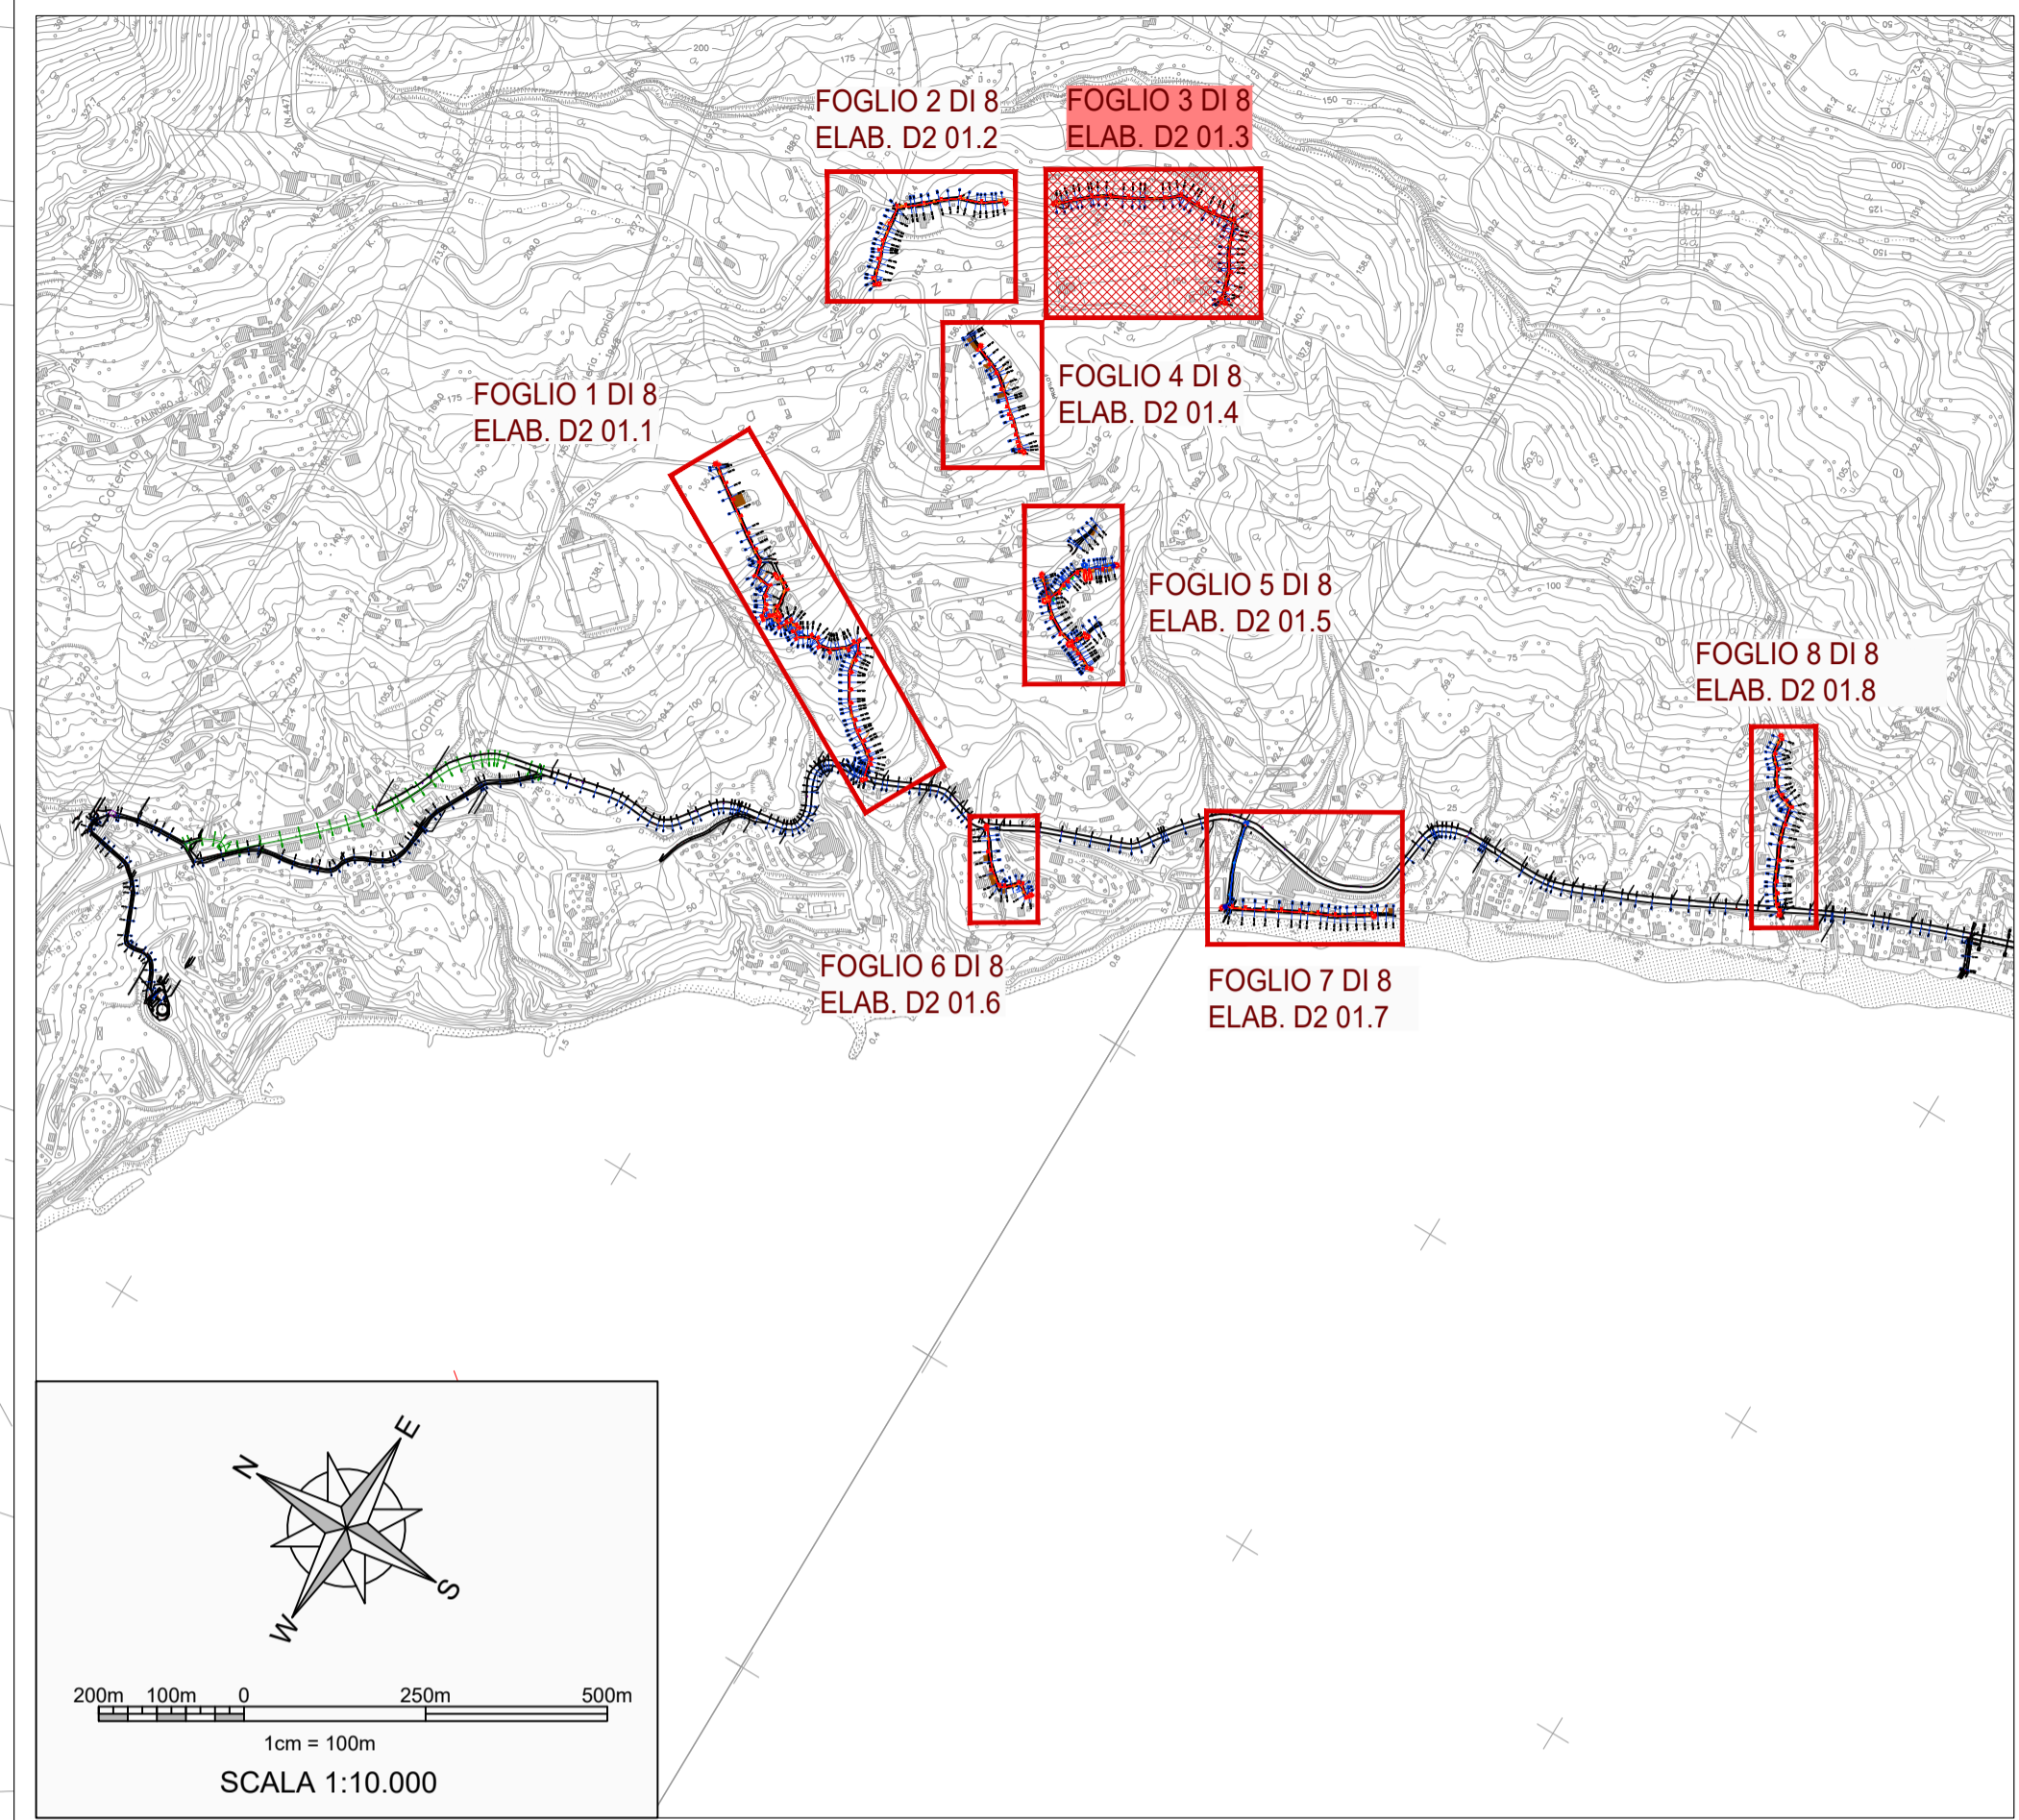

# PROFILO LONGITUDINALE

Scala 1:1.000

| TUBAZIONE | Tratto di nuova realizzazione a gravità in PEAD PNE SDR26 DE250 - L=365,72ml |         |         |         |         |         |         |         |         |         |         |         |         |
|-----------|--|---------|---------|---------|---------|---------|---------|---------|---------|---------|---------|---------|---------|
| PENDENZE  | -0.0417  | -0.2106 | -0.0636 | -0.0040 | -0.1338 | -0.1604 | -0.1418 | -0.1905 | -0.1814 | -0.2169 | -0.2067 | -0.1862 | -0.1337 |

