



ALLACCIAMENTI FOGNARI LINEA DI SCARICO

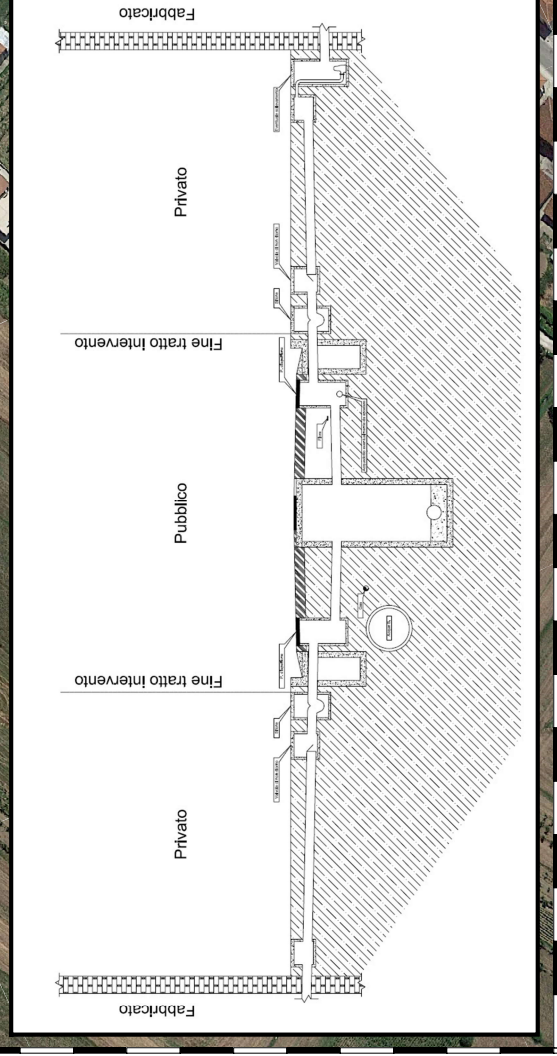

UTENZE OGGETTO D'ALLACCCIO

| IDI | INDICE | COGNOME | COD. UTENTE | M. CONTAB. | SEBILLO | POD | LUNGHIA | COST. TOT. | COST. SIC. | |
|-----|-----------|------------|-------------|------------|-----------|----------|---------|------------|------------|-------|
| 1 | CONO | TORRANO | 49/104977 | 1037950 | 50097 | 46355 | 8 | 896,61 | 45,39 | |
| 3 | TERESA | MORELLO | 49/103272 | 120403174 | 116923 | 47007 | 12 | 1082,36 | 45,39 | |
| 6 | VALENTINO | MORELLO | 49/130709 | 120403067 | 52339 | 47068 | 3 | 663,66 | 45,39 | |
| 7 | MARCELLA | CHIEHI | 49/134615 | 198415902 | 21424 | 94016 | 5 | 756,84 | 45,39 | |
| 8 | MARCELLA | BELGACCI | 49/132801 | 130403862 | 97538 | 47008 | 4 | 710,25 | 45,39 | |
| 9 | ANNA | VAGLIAMARY | 49/104679 | 86186114 | 82757 | 47003 | 8 | 896,61 | 45,39 | |
| 13 | ANTONELLA | MORELLO | 49/114981 | 96392070 | 52383 | 47002 | 5 | 756,84 | 45,39 | |
| 14 | PAFFALE | PASCALCI | 49/104402 | 861864114 | 66197 | 47001 | 5 | 756,84 | 45,39 | |
| 16 | TONI | SALVAIA | 49/140136 | 1684839216 | | 47070 | 5 | 756,84 | 45,39 | |
| 17 | VALENTINO | MORELLO | 49/104171 | 120403067 | 52339 | 47068 | 7 | 800,02 | 45,39 | |
| 18 | MICHELA | MORELLO | 49/104156 | 2688621 | 52400 | 47069 | 5 | 756,84 | 45,39 | |
| 19 | GIUSEPPE | ROCCO | 49/115821 | 46319299 | 52399 | 47067 | 7 | 800,02 | 45,39 | |
| 20 | PAOLO | MORELLO | 49/104162 | 23090113 | 107164 | 52101 | 5 | 756,84 | 45,39 | |
| 22 | LUCIA | MORENA | 49/104165 | 96392493 | 86134 | 47062311 | 3 | 663,66 | 45,39 | |
| 23 | PAOLO | MORENA | 49/104270 | 1684839274 | 96098 | 47064 | 6 | 802,35 | 45,39 | |
| 24 | ANTONIO | ALBERTO | MARCELLO | 49/103801 | 120403862 | 51071 | 76571 | 5 | 802,35 | 45,39 |
| 25 | PIERPAOLO | MORELLO | 49/104278 | 1684839274 | 106821 | 179168 | 4 | 710,25 | 45,39 | |
| 28 | CONO | MORENA | 49/104888 | 120403862 | 31094 | 46274 | 12 | 1102,25 | 45,39 | |

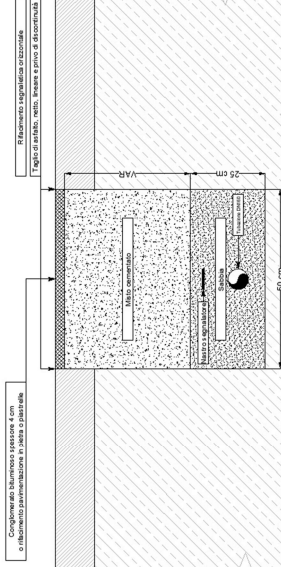

CONSAC GESTIONI IDRICHE SpA
 Allacciamenti fognari in Via Pantano Grande

ELABORATO **A.00**
 Inquadramento ortofoto
 SCALA **1:750**

DATA
 Maggio 2022